


Revision Table:			
Rev. No.	Date	By	Description of revision
A	19-02-20	BC	Proposed Floor layout updated following Client comments
B	02-03-20	MLC	Proposed Floor layout updated following Client comments

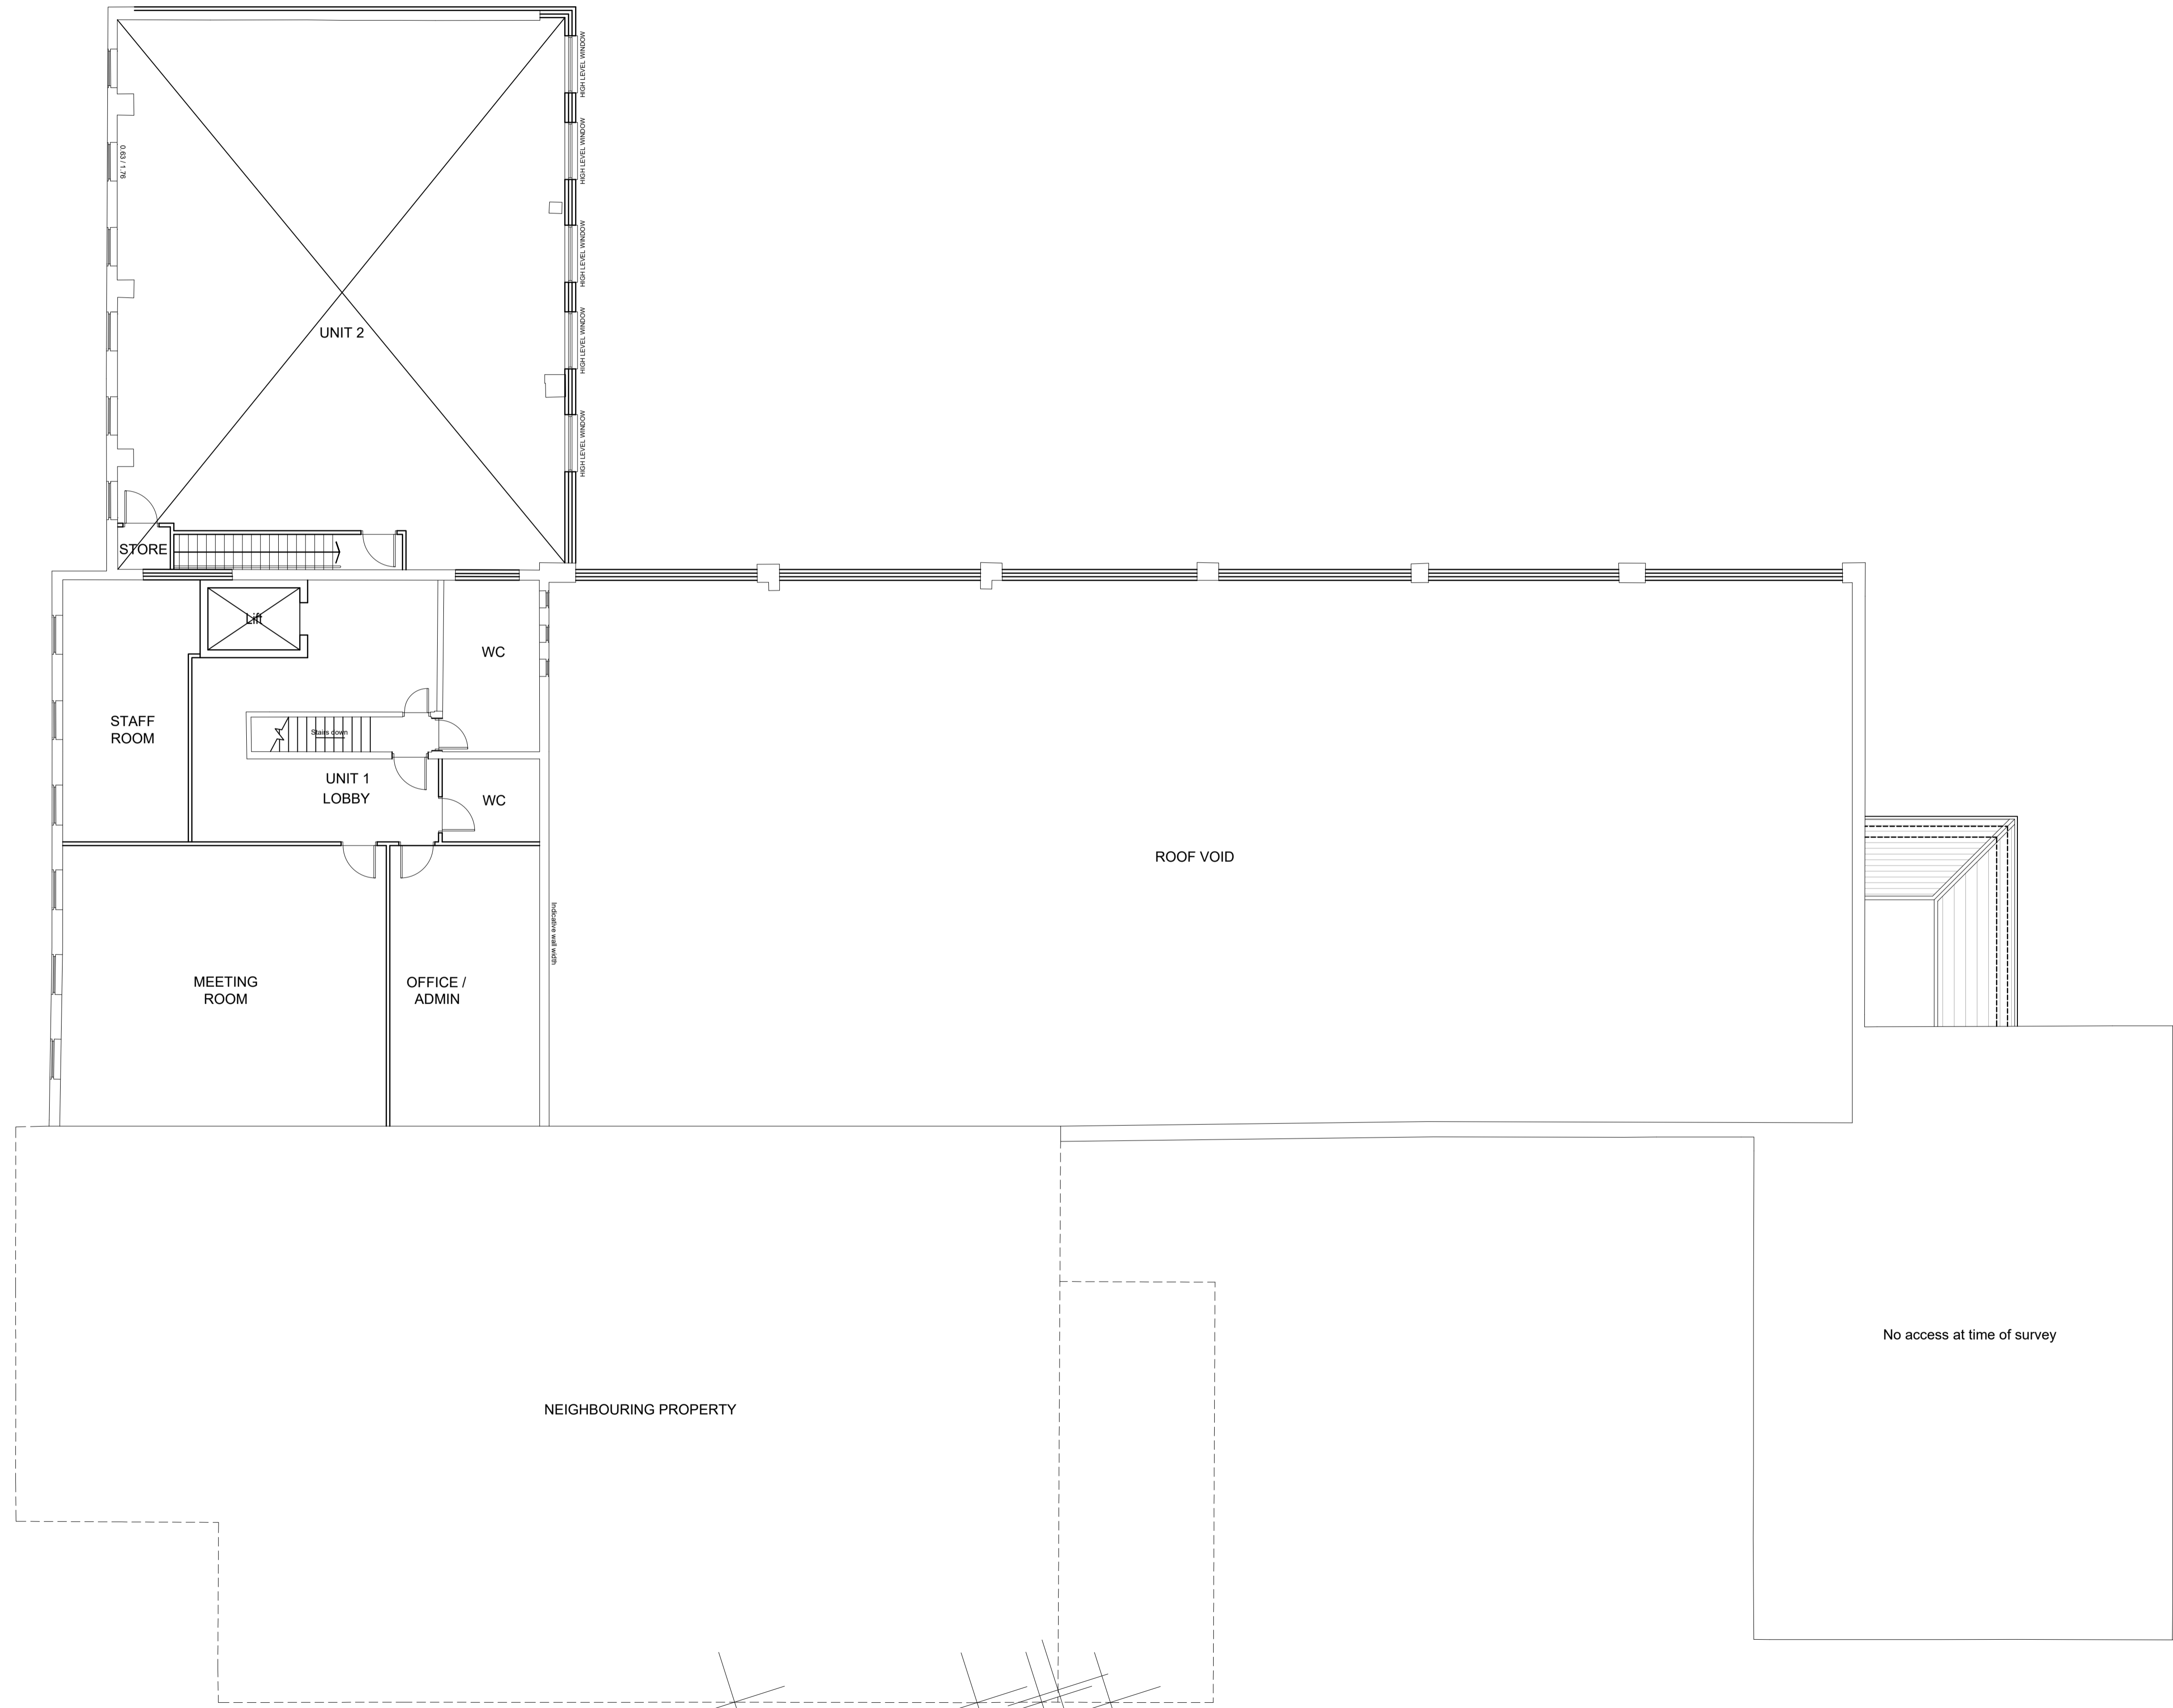

Drawing Notes:



SUITE S1, THE CATALYST, BAIRD LANE, YORK, YO19 5GA
 t: 01904 310 257 e: info@fluiddesignassociates.com w: www.fluiddesignassociates.com
 COMPANY NUMBER: 0634794 VAT REGISTRATION NUMBER: 980 2554 33
 Fluid Design is a trading name of Fluid Associates LLP

Client:
 Yorkare Homes

Project:
 Proposed Doctors Surgery
 Middlestreet North, Driffield

Drawing Title: Proposed FF Plan
 Drawing Status: PLANNING

Job No: YH043
 Rev No: B
 Drawing Number: DP(0)002

Date: Feb 2020
 Scale: 1:100 @ A1
 Drawn By: BDC
 Checked By: MJC

THIS DRAWING & ALL INFORMATION CONTAINED WITHIN IS THE COPYRIGHT OWNERSHIP OF FLUID ASSOCIATES LLP AND CANNOT BE USED BY ANY OTHER PARTY UNLESS AGREED WITHOUT PRIOR PERMISSION IN WRITING FROM FLUID ASSOCIATES LLP. ALL DIMENSIONS ARE SUBJECT TO A SITE SURVEY. DO NOT SCALE FROM THIS DRAWING. FLUID ASSOCIATES LLP CAN NOT GUARANTEE THE SCALE OF ANY DRAWINGS WHICH ARE CONVERTED TO PDF - ALL DIMENSIONS ARE IN MILLIMETERS UNLESS STATED OTHERWISE. THIS DRAWING SHOULD BE READ IN CONJUNCTION WITH ALL OTHER RELEVANT DRAWINGS AND SPECIFICATIONS - NO PART OF THIS DRAWING IS TO BE REPRODUCED, STORED IN A RETRIEVAL SYSTEM OR TRANSMITTED IN ANY FORM OR BY ANY MEANS WITHOUT PRIOR PERMISSION IN WRITING.